


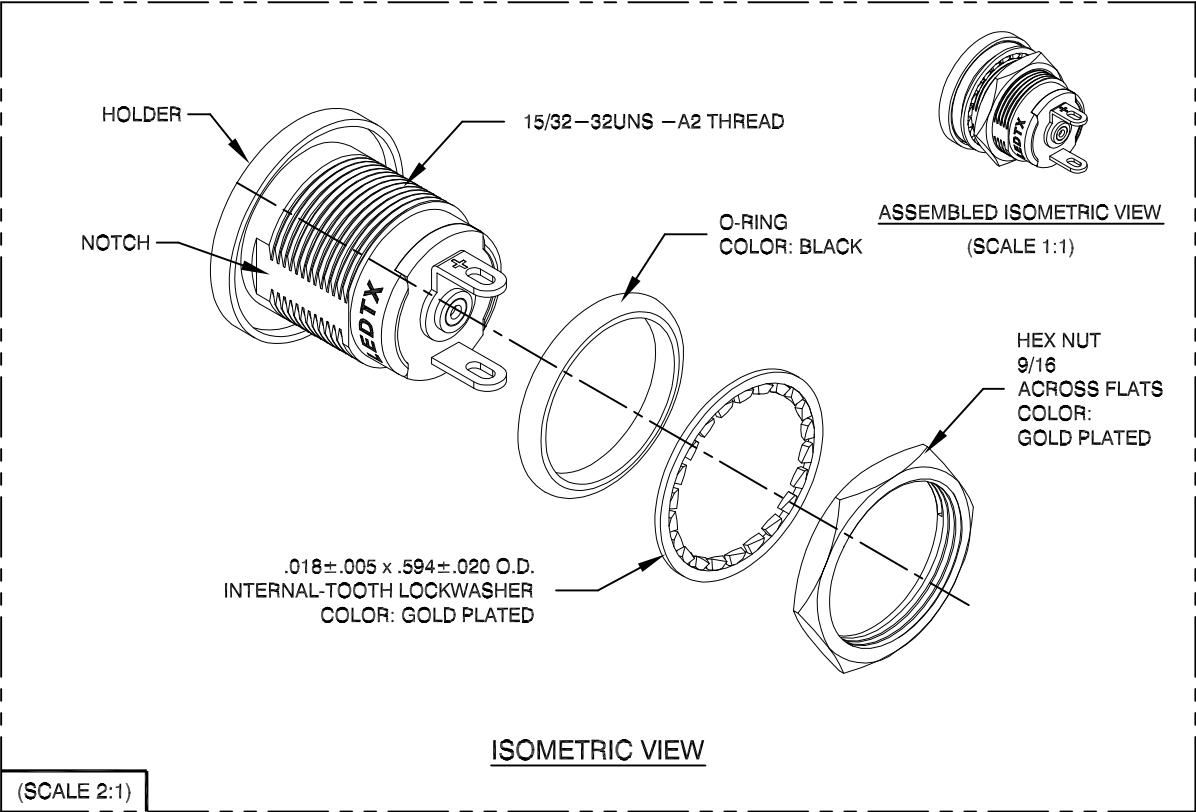
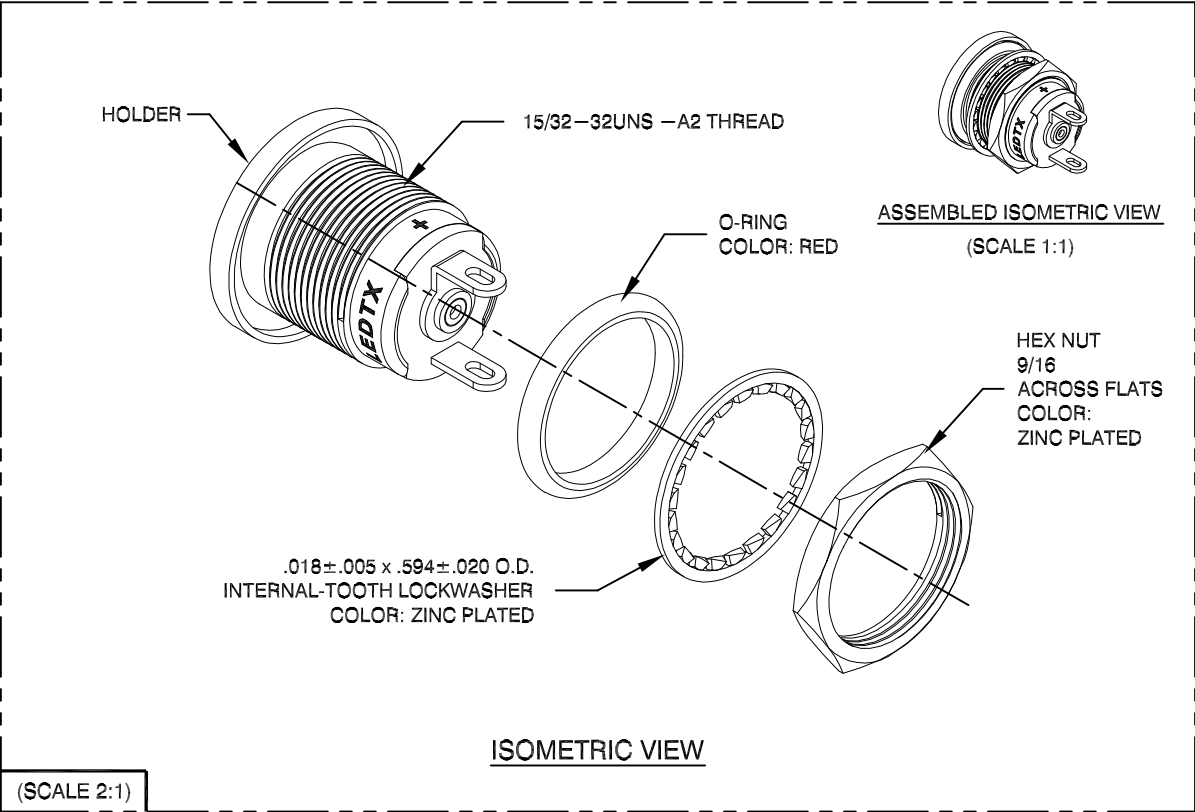


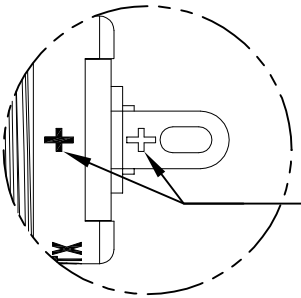

OR

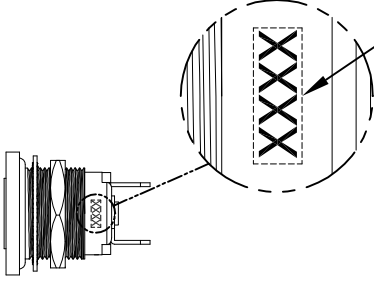

+ SIGN CAN EITHER BE **STAMPED** ON TERMINAL CONNECTED TO CENTER CONTACT OR **INK MARKED** ON BASE OF HOLDER NEXT TO THE SAME TERMINAL.

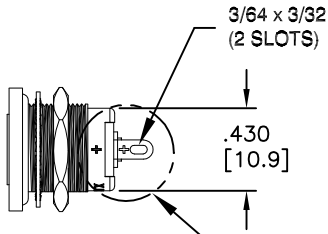





4-DIGIT DATE CODE

MATERIALS AND FINISHES:

HOUSING: BLACK ANODIZED ALUMINUM
HEX NUT: STEEL, ZINC PLATED OR GOLD PLATED
INTERNAL-TOOTH LOCKWASHER: STEEL, ZINC PLATED OR GOLD PLATED
TERMINALS: BRASS HOT TIN PLATED LUG TYPE
O-RING MATERIAL: SILICONE RUBBER
PER: ZZ-R765 CL 2
GRADE 70
O-RING COLOR: BLACK OR RED

NOTES:

1. ALL DIMENSIONS ARE IN INCHES [MILLIMETERS].
2. MOUNTING DIAMETER: Ø15/32"
3. HOLDER ACCEPTS T1-3/4 MIDGET FLANGE BASE LED LAMP.
4. HOLDERS MEET MIL SPEC MIL-L-3661/47
5. MFS470B-WP IS MIL TYPE LH89/1
6. OPERATING VOLTAGE: 2.0-68VDC
7. OPERATING TEMPERATURE: -55C - +85C
8. TIGHTENING TORQUE: 0.5 FT-LBS

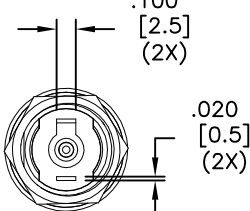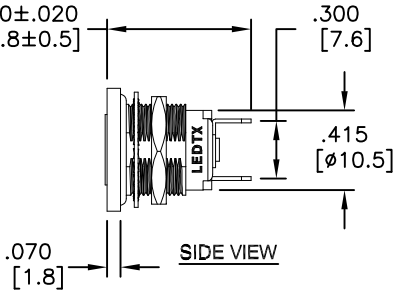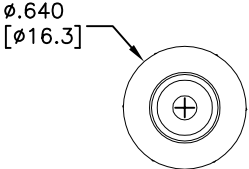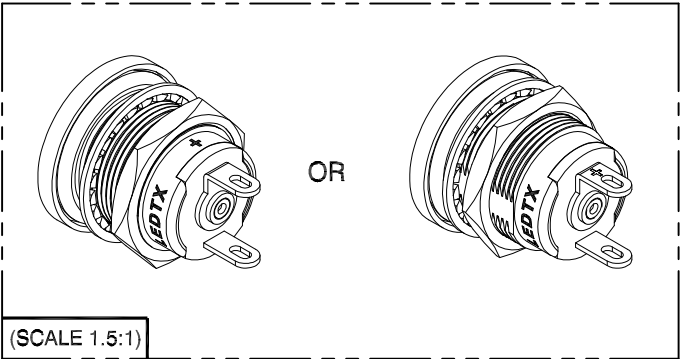

REVISION NOTIFICATION	
☐ DLC	
☐ UL/ETL	
☐ MADE IN USA	
☐ CUSTOMER _____	
☐ OTHER _____	
REDLINE CHECKLIST	
☐ REDLINE(YES)	
☐ DATE: _____	
☐ INITIATED BY: _____	
☐ ECR REQUIRED YES ☐ NO ☐	
☐ WORK ORDER# _____	

LED[®] LEDTRONICS,™ INC. 23105 KASHIWA COURT TORRANCE, CA 90505	-PROPRIETARY- This document contains Proprietary information of LEDTRONICS, INC. It may not be copied, used or disclosed for any purpose without the prior express written consent of LEDTRONICS, INC. .XXX ± .010 TOLERANCE PER ANSI-Y14.5 .XX ± .025 (UNLESS OTHERWISE STATED) ANGLES ± 0°,30° FRACT. ± 1/32	TITLE HLDR-MFS470B-WP			
		DWG NO CMHD0032-CUST	SCALE 1:1	SHEET 1 OF 1	DATE 10-10-08
CODE IDENT NO. 8Z410	DWG BY GP 10-10-08	CHK BY	QA GZ 04-18-24	MFG PP 04-18-24	R&D UF 04-18-24