
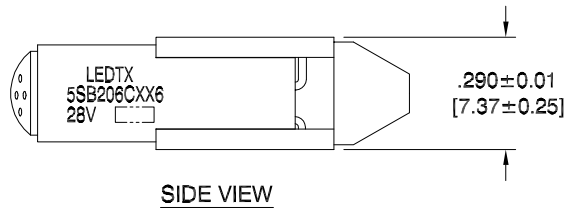


ACTUAL SIZE

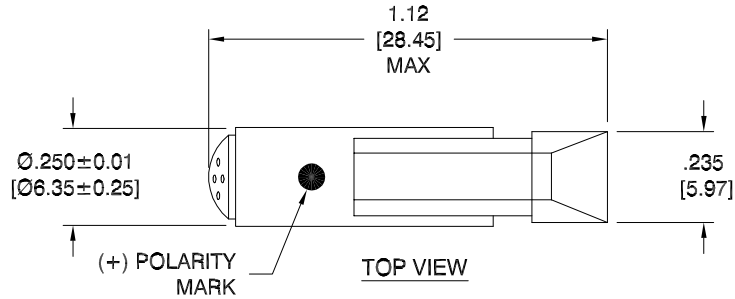

NOTES:

1. ALL DIMENSIONS ARE IN INCHES [MILLIMETERS].
2. SLEEVE MATERIAL: RYNITE
3. BASE MATERIAL: WEDGE = BAKELITE RESIN MELTS AT 200°C
FLANGE = NICKEL PLATE
4. REPLACES INCANDESCENT: 24PSB, 28PSB
5. OPERATING TEMPERATURE: ~ -30°C to ~ +50°C

REVISION NOTIFICATION

- ☐ DLC
- ☐ UL/ETL
- ☐ MADE IN USA
- ☐ CUSTOMER _____
- ☐ OTHER _____

REDLINE CHECKLIST

- ☐ REDLINE(YES)
- ☐ DATE: _____
- ☐ INITIATED BY: _____
- ☐ ECR REQUIRED YES ☐ NO ☐
- ☐ WORK ORDER# _____

ELECTRICAL-OPTICAL CHARACTERISTICS (Ta = 25°C)

5SB206CG6-0001	5SB206CG6-28V	HI-EFF GREEN	24/28Vdc(@28Vdc)	0.36 W	0.013 A	565	160°
5SB206C06-0001	5SB206C06-28V	ORANGE	24/28Vdc(@28Vdc)	0.39 W	0.014 A	610	160°
5SB206CPG6-0006	5SB206CPG6-28V	PURE GREEN	24/28Vdc(@28Vdc)	0.42 W	0.015 A	555	160°
5SB206CR6-0015	5SB206CR6-28V	HI-EFF RED	24/28Vdc(@28Vdc)	0.39 W	0.014 A	635	160°
5SB206CY6-0002	5SB206CY6-28V	YELLOW	24/28Vdc(@28Vdc)	0.39 W	0.014 A	595	160°
LEDTRONICS PART NO.	DESCRIPTION PART NO.	COLOR EMITTED	INPUT VOLTAGE, V	POWER (W)	CURRENT (A)	λP nm	VIEWING ANGLE (FULL BEAM WIDTH @ 50% INTENSITY)

LED[®]
LEDTRONICS, TM INC.
23105 KASHIWA COURT
TORRANCE, CA 90505

-PROPRIETARY-
This document contains Proprietary
information of LEDTRONICS, INC.
It may not be copied, used or disclosed
for any purpose without the prior express
written consent of LEDTRONICS, INC.

.XXX ± .010 TOLERANCE PER ANSI-Y14.5
.XX ± .025 (UNLESS OTHERWISE STATED)
ANGLES ± 0°.30'
FRACT. ± 1/32

TITLE

**5SB206CXX6-000X
(5SB206CXX6-28V)**

DWG NO

SCALE

SHEET

DATE

5SB206-28V-DC-1

2:1

1 OF 1

01-27-20

CODE
IDENT NO.
8Z410

DWG BY
GP
01-27-20

CHK BY

QA
SB
01-28-20

MFG
LD
01-28-20

R&D
UF
01-28-20