


ACTUAL SIZE

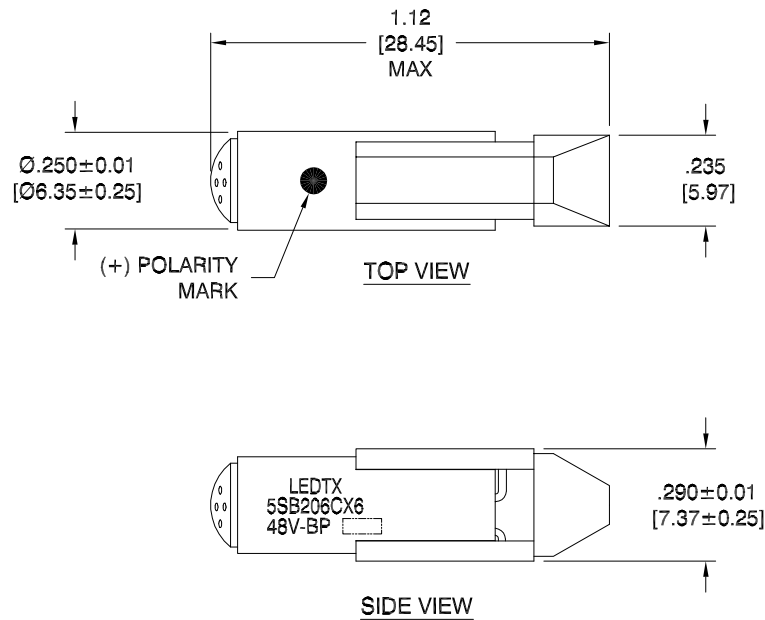

## NOTES:

1. ALL DIMENSIONS ARE IN INCHES [MILLIMETERS].
2. SLEEVE MATERIAL: RYNITE
3. BASE MATERIAL: WEDGE = BAKELITE RESIN MELTS AT 200°C  
FLANGE = NICKEL PLATE
4. REPLACES INCANDESCENT: 48PSB
5. OPERATING TEMPERATURE: ~ -30°C to ~ +50°C

## REVISION NOTIFICATION

- ☐ DLC
- ☐ UL/ETL
- ☐ MADE IN USA
- ☐ CUSTOMER \_\_\_\_\_
- ☐ OTHER \_\_\_\_\_

## REDLINE CHECKLIST

- ☐ REDLINE(YES)
- ☐ DATE: \_\_\_\_\_
- ☐ INITIATED BY: \_\_\_\_\_
- ☐ ECR REQUIRED YES ☐ NO ☐
- ☐ WORK ORDER# \_\_\_\_\_

## ELECTRICAL-OPTICAL CHARACTERISTICS (Ta = 25°C)

| 5SB206CG6-0013         | 5SB206CG6-48V-BP        | HI-EFF GREEN     | 48Vdc               | -            | 0.013 A        | 565   | 160°                                                  |
|------------------------|-------------------------|------------------|---------------------|--------------|----------------|-------|-------------------------------------------------------|
| 5SB206CY6-0012         | 5SB206CY6-48V-BP        | YELLOW           | 48Vdc               | -            | 0.014 A        | 585   | 160°                                                  |
| LEDTRONICS<br>PART NO. | DESCRIPTION<br>PART NO. | COLOR<br>EMITTED | INPUT<br>VOLTAGE, V | POWER<br>(W) | CURRENT<br>(A) | λP nm | VIEWING ANGLE<br>(FULL BEAM WIDTH<br>@ 50% INTENSITY) |

**LED<sup>®</sup>**  
LEDTRONICS, <sup>TM</sup> INC.  
23105 KASHIWA COURT  
TORRANCE, CA 90505

-PROPRIETARY-  
This document contains Proprietary  
information of LEDTRONICS, INC.  
It may not be copied, used or disclosed  
for any purpose without the prior express  
written consent of LEDTRONICS, INC.

.XXX ± .010 TOLERANCE PER ANSI-Y14.5  
.XX ± .025 (UNLESS OTHERWISE STATED)  
ANGLES ± 0°,30'  
FRACT. ± 1/32

## TITLE

**5SB206CX6-001X  
(5SB206CX6-48V-BP)**

## DWG NO

5SB206-48V-BP

## SCALE

2:1

## SHEET

1 OF 1

## DATE

01-27-20

CODE  
IDENT NO.  
8Z410

DWG BY  
GP  
01-27-20

CHK BY

QA  
SB  
01-28-20

MFG  
LD  
01-28-20

R&D  
UF  
01-28-20