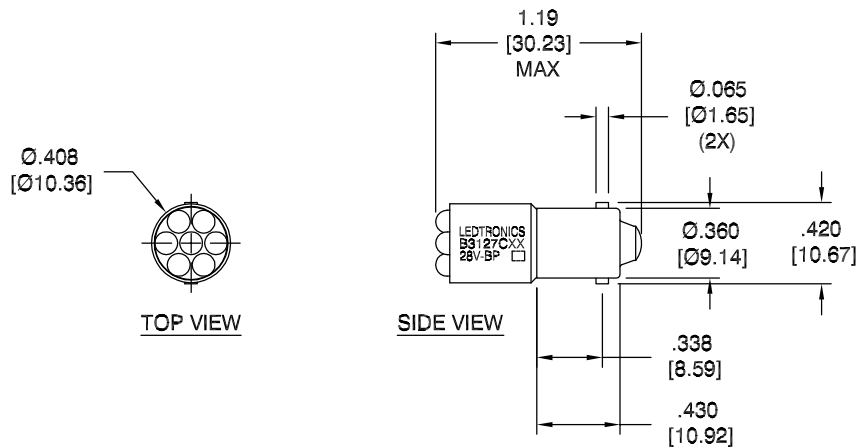


LTR	REVISION	DATE	APPD
B	101923-HF02: UPDATED MARKING	10-19-23	HF

**NOTES:**

1. ALL DIMENSIONS ARE IN INCHES (MILLIMETERS).
2. SLEEVE MATERIAL: RYNITE FR530 (UL94V-1 MINIMUM, UL94V-0 PREFERRED)
3. BASE MATERIAL: SHELL (BODY) IS MADE FROM BRASS WITH NICKEL-PLATED (BARREL)
4. OPERATING TEMPERATURE: $\sim -30^{\circ}\text{C}$ to $\sim +50^{\circ}\text{C}$

REVISION NOTIFICATION

- ☐ DLC
☐ UL/ETL
☐ MADE IN USA
☐ CUSTOMER _____
☐ OTHER _____

REDLINE CHECKLIST

- ☐ REDLINE(YES)
☐ DATE: _____
☐ INITIATED BY: _____
☐ ECR REQUIRED YES ☐ NO ☐
☐ WORK ORDER# _____

ELECTRICAL - OPTICAL CHARACTERISTICS ($T_a = 25^{\circ}\text{C}$)

B3127CG6-0001	B3127CG6-28V-BP	HI-EFF GREEN	28Vdc	0.025 A	0.70W	0.980cd	566	60°
B3127CR5-0015	B3127CR5-28V-BP	HI-EFF RED	28Vdc	0.025 A	0.70W	0.525cd	642	40°
B3127CR6-0016	B3127CR6-28V-BP	ULTRA RED	28Vdc	0.025 A	0.70W	1.300cd	654	60°
B3127CW5-0005	B3127CW5-28V/30-BP	PALE WHITE (Rd-Gn)	28Vdc	0.030 A	—	—	642/566	60°
B3127CY5-0015	B3127CY5-28V/30-BP	YELLOW	28Vdc	0.025 A	0.70W	0.525cd	585	45°
B3127CPG5-0001	B3127CPG5-28V-BP	PURE GREEN	28Vdc	0.025 A	0.70W	—	557	50°
LEDTRONICS PART NO.	DESCRIPTION PART NO.	COLOR EMITTED	INPUT VOLTAGE, V	CURRENT (A)	POWER (W)	MAXIMUM CANDELA	λ_P nm	VIEWING ANGLE (FULL BEAM WIDTH @ 50% INTENSITY)

LED[®]
LEDTRONICS,™ INC.
 23105 KASHIWA COURT
 TORRANCE, CA 90505

-PROPRIETARY-
 This document contains Proprietary
 information of LEDTRONICS, INC.
 It may not be copied, used or disclosed
 for any purpose without the prior express
 written consent of LEDTRONICS, INC.

.XXX $\pm$.010 TOLERANCE PER ANSI-Y14.5
 .XX $\pm$.025 (UNLESS OTHERWISE STATED)
 ANGLES $\pm$ 0°,30'
 FRACT. $\pm$ 1/32

TITLE B3127CXXX-00XX (B3127CXXX-28V/30-BP)							
DWG NO		SCALE	SHEET	DATE			
B3127-28VBP		1:1	1 OF 1	06-21-11			
CODE IDENT NO.	DWG BY GP	CHK BY	QA LUV	MFG PP	R&D UF		
8Z410	06-21-11		10-20-23	10-20-23	10-20-23		