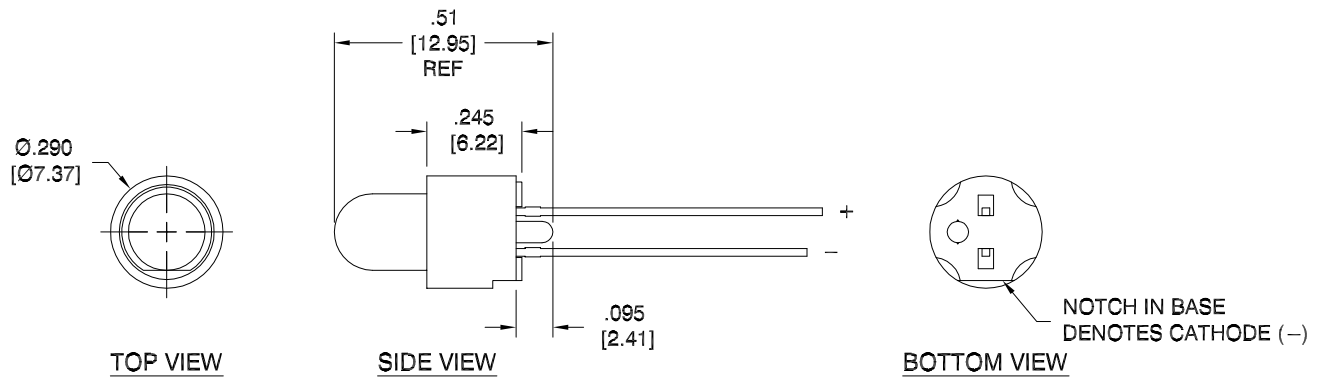


**NOTES:**

1. ALL DIMENSIONS ARE IN INCHES [MILLIMETERS].
2. BASE MATERIAL / COLOR: ZYTEL 101L (UL94V-2) / BLACK

**ELECTRICAL-OPTICAL CHARACTERISTICS (Ta = 25°C)**

BP280-0CW-050T	COOL WHITE	WATERCLEAR	20	3.2/4.0	13000 mcd	8000K	40°
LEDTRONICS PART NO.	COLOR EMITTED	LENS COLOR	If, mA (typ)	Vf, V (typ)/(max)	LUMINOUS INTENSITY	COLOR TEMP. (K)	VIEWING ANGLE (FULL BEAM WIDTH @ 50% INTENSITY)
 LEDTRONICS, INC. 23105 KASHIWA COURT TORRANCE, CA 90505		-PROPRIETARY- This document contains Proprietary information of LEDTRONICS, INC. It may not be copied, used or disclosed for any purpose without the prior express written consent of LEDTRONICS, INC.		TITLE BP280-0CW-050T			
				DWG NO BP280-0CW-050T	SCALE 2:1	SHEET 1 OF 1	DATE 01-02-20
		.XXX ± .010 TOLERANCE PER ANSI-Y14.5 .XX ± .025 (UNLESS OTHERWISE STATED) ANGLES ± 0°,30' FRACT. ± 1/32		CODE IDENT NO. 8Z410	DWG BY GP 01-02-20	CHK BY	QA LUV 01-06-20
						MFG LD 01-06-20	R&D UF 01-03-20

REVISION NOTIFICATION

- ☐ DLC
☐ UL/ETL
☐ MADE IN USA
☐ CUSTOMER _____
☐ OTHER _____

REDLINE CHECKLIST

- ☐ REDLINE(YES)
☐ DATE: _____
☐ INITIATED BY: _____
☐ ECR REQUIRED YES ☐ NO ☐
☐ WORK ORDER# _____