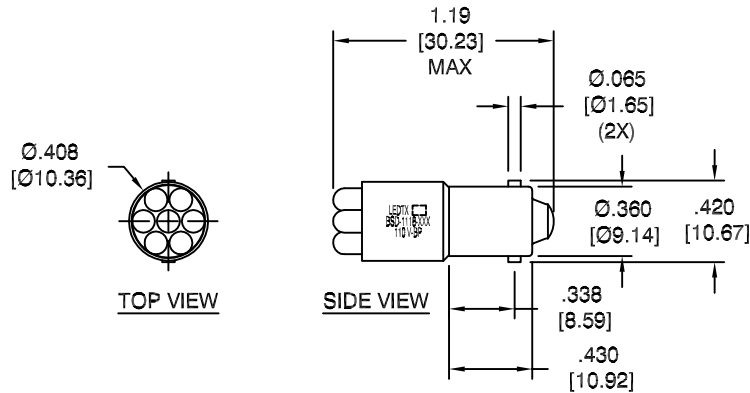


LTR	REVISION	DATE	APPD
E	052025-NM01: UPDATED COLOR TEMPERATURE FROM 566/596 TO 3000K IN PART BSD-1118-XIW	05-20-25	NM

**NOTES:**

1. ALL DIMENSIONS ARE IN INCHES (MILLIMETERS).
2. SLEEVE MATERIAL: RYNITE FR530 (UL94V-1 MINIMUM, UL94V-0 PREFERRED)
3. BASE MATERIAL: (BODY) BRASS & NICKEL-PLATED BRASS (BARREL)

REVISION NOTIFICATION

- ☐ DLC
- ☐ UL/ETL
- ☐ MADE IN USA
- ☐ CUSTOMER _____
- ☐ OTHER _____

REDLINE CHECKLIST

- ☐ REDLINE(YES)
- ☐ DATE: _____
- ☐ INITIATED BY: _____
- ☐ ECR REQUIRED YES ☐ NO ☐
- ☐ WORK ORDER# _____

(WHEN USED IN ET5, ET6 AND ET16 UTILITY LAMP HOLDERS)
ELECTRICAL-OPTICAL CHARACTERISTICS (Ta = 25°C)

LEDTRONICS PART NO.	COLOR EMITTED	CIRCUIT RATING VOLTS	CIRCUIT VOLTAGE		EXTERNAL SERIES RESISTOR (Ω)	INCANDESCENT LAMP NUMBER	INCANDESCENT LAMP VOLTAGE RATING	CURRENT (A) (typ. / max.)	λ P nm
			MIN.	MAX.					COLOR TEMP (K) (typ. / max.)
BSD-1118-001	ULTRA RED	48VDC	44	56	200	1835	55V	0.008	654
BSD-1118-002	HI-EFF RED							0.008	642
BSD-1118-003	ORANGE							125VDC	110
BSD-1118-004	YELLOW	0.008	607						
BSD-1118-006	HI-EFF GREEN	* 70VAC	55	76	750				
BSD-1118-008	ULTRA BLUE							0.007	427
BSD-1118-026	HI-EFF PALE YELLOW							120VAC	95
BSD-1118-0UY	SUPER YELLOW	0.008	596						
BSD-1118-UYG	ULTRA PALE WHITE	*130VAC	105	140	2300				
BSD-1118-XIW	WARM WHITE								

* CONSULT FACTORY

LED[®]
LEDTRONICS,™ INC.
 23105 KASHIWA COURT
 TORRANCE, CA 90505

-PROPRIETARY-
 This document contains Proprietary
 information of LEDTRONICS, INC.
 It may not be copied, used or disclosed
 for any purpose without the prior express
 written consent of LEDTRONICS, INC.

.XXX ± .010 TOLERANCE PER ANSI-Y14.5
 .XX ± .025 (UNLESS OTHERWISE STATED)
 ANGLES ± 0°30'
 FRACT. ± 1/32

TITLE**BSD-1118-XXX****DWG NO****B1118003****SCALE****1:1****SHEET****1 OF 1****DATE****05-11-01**

**CODE
IDENT NO.**
8Z410

**DWG BY
RM**
05-11-01

CHK BY

**QA
RR**
05-20-25

**MFG
PP**
05-20-25

**R&D
LUV**
05-20-25