



LTR	REVISION	DATE	APPD
C	112519-GP01: UPDATED TEST DATA	11-25-19	GP

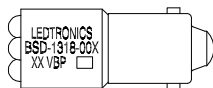

ACTUAL SIZE

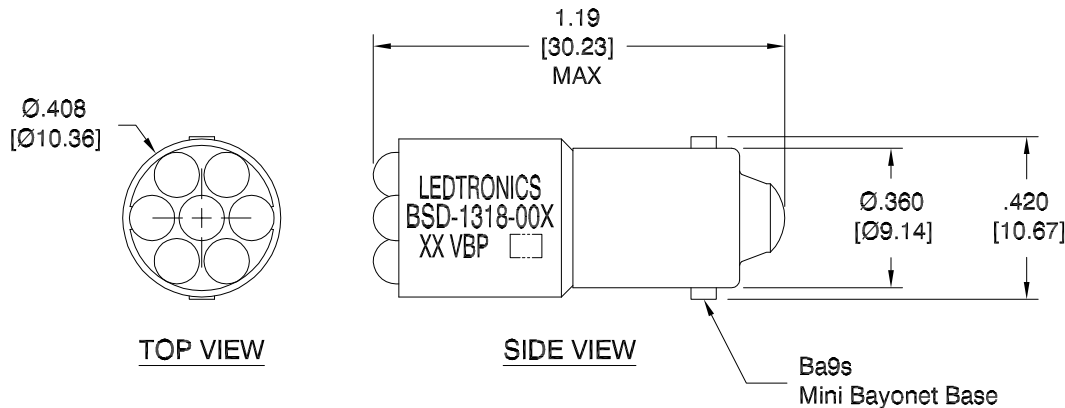

NOTES:

1. ALL DIMENSIONS ARE IN INCHES [MILLIMETERS].
2. SLEEVE MATERIAL: RYNITE FR530 (UL94V-1 MINIMUM, UL94V-0 PREFERRED)
3. BASE MATERIAL: (BODY) BRASS & NICKEL PLATED BRASS (BARREL)
4. OPERATING TEMPERATURE: $\sim -30^{\circ}\text{C}$ TO $\sim +50^{\circ}\text{C}$

**FULL BEAM WIDTH @ 50% INTENSITY

REVISION NOTIFICATION

- ☐ DLC
☐ UL/ETL
☐ MADE IN USA
☒ CUSTOMER SQUARE D
☐ OTHER

REDLINE CHECKLIST

- ☐ REDLINE(YES)
☐ DATE: _____
☐ INITIATED BY: _____
☐ ECR REQUIRED YES ☐ NO ☐
☐ WORK ORDER# _____

ELECTRICAL - OPTICAL CHARACTERISTICS (Ta = 25°C)

BSD-1318-001	65088-052-04	ULTRA RED	15Vf	0.44 W	0.030 A	2921mcd	0.18	2.25 lm	673nm	60°	BipolarDC
BSD-1318-004	65088-052-05	YELLOW	16Vf	0.48 W	0.030 A	564mcd	0.05	0.58 lm	592nm	45°	BipolarDC
BSD-1318-006	65088-052-06	HI-EFF GREEN	17Vf	0.50 W	0.030 A	721mcd	0.06	0.79 lm	571nm	60°	BipolarDC
LEDTRONICS PART NO.	SQUARE D PART NO.	COLOR EMITTED	INPUT VOLTAGE, V	POWER (W)	CURRENT (A)	LUMINOUS INTENSITY	SCP	TOTAL LUMENS	λ_P nm	VIEWING ANGLE**	CENTER CONTACT POLARITY

LED[®]
LEDTRONICS, INC.
 23105 KASHIWA COURT
 TORRANCE, CA 90505

-PROPRIETARY-
 This document contains Proprietary
 information of LEDTRONICS, INC.
 It may not be copied, used or disclosed
 for any purpose without the prior express
 written consent of LEDTRONICS, INC.

.XXX $\pm$.010 TOLERANCE PER ANSI-Y14.5
 .XX $\pm$.025 (UNLESS OTHERWISE STATED)
 ANGLES $\pm$ 0°,30'
 FRACT. $\pm$ 1/32

TITLE

BSD-1318-00X

DWG NO

B1318003

SCALE

2:1

SHEET

1 OF 1

DATE

07-18-97

CODE
 IDENT NO.
 8Z410

DWG BY
 JCH
 07-18-97

CHK BY
 PL
 11-26-19

QA
 SB
 11-26-19

MFG
 LD
 11-26-19

R&D
 UF
 11-26-19