


LTR	REVISION	DATE	APPD
A	011520-GP01: UPDATED TEST DATA AND ADDED OPERATING TEMP. RANGE	01-21-20	GP

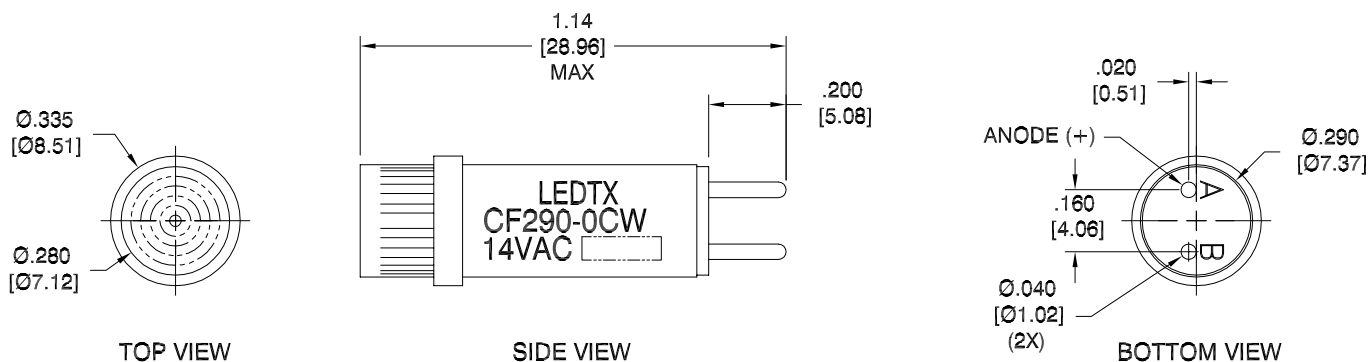

ACTUAL SIZE



NOTES:

1. ALL DIMENSIONS ARE IN INCHES [MILLIMETERS].
2. MOUNTING DIAMETER: Ø9/32"
3. LENS MATERIAL / COLOR: LEXAN 101-112 / WATER CLEAR
4. SLEEVE MATERIAL / COLOR: NYLON 66 (DUPONT: ZYTEL 101L) / BLACK
5. HEADER MATERIAL / COLOR: NYLON 66 (DUPONT: ZYTEL 101L) / BLACK
6. OPERATING TEMPERATURE: ~-30°C to ~+50°C

ELECTRICAL-OPTICAL CHARACTERISTICS (Ta = 25°C)

REVISION NOTIFICATION	
☐ DLC	
☐ UL/ETL	
☐ MADE IN USA	
☐ CUSTOMER _____	
☐ OTHER _____	
REDLINE CHECKLIST	
☐ REDLINE(YES)	
☐ DATE: _____	
☐ INITIATED BY: _____	
☐ ECR REQUIRED YES ☐ NO ☐	
☐ WORK ORDER# _____	

CF290-0CW-014A	CF290CW1K-14VAC-B	COOL WHITE	14Vac	0.15 W	0.011 A	6.348 cd	8000K	120°	
LEDTRONICS PART NO.	DESCRIPTION PART NO.	COLOR EMITTED	INPUT VOLTAGE, V	POWER (W)	CURRENT (A)	MAXIMUM CANDELA	COLOR TEMP. (K)	VIEWING ANGLE (FULL BEAM WIDTH @ 50% INTENSITY)	
LED[®] LEDTRONICS,™ INC. 23105 KASHIWA COURT TORRANCE, CA 90505		-PROPRIETARY- This document contains Proprietary information of LEDTRONICS,™ INC. It may not be copied, used or disclosed for any purpose without the prior express written consent of LEDTRONICS,™ INC. .XXX ± .010 .XX ± .025 ANGLES ± 0°,30' FRACT. ± 1/32 TOLERANCE PER ANSI-Y14.5 (UNLESS OTHERWISE STATED)		TITLE CF290-0CW-014A (CF290CW1K-14VAC-B)					
				DWG NO CF290-14VAC		SCALE 2:1	SHEET 1 OF 1		DATE 06-19-08
				CODE IDENT NO. 8Z410	DWG BY MM 06-19-08	CHK BY	QA SB 01-21-20	MFG LD 01-21-20	R&D UF 01-21-20