


LTR	REVISION	DATE	APPD
A	080317-EE01: REMOVED RIVET CAP	09-06-17	GP

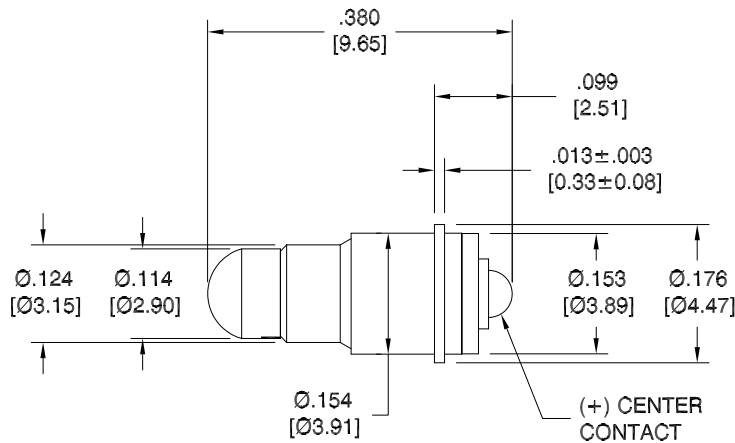

ACTUAL SIZE



NOTES:

1. ALL DIMENSIONS ARE IN INCHES [MILLIMETERS]..
2. SLEEVE MATERIAL: RYNITE
3. BASE MATERIAL: NICKEL PLATED BRASS (BODY BASE), BAKELITE (INSULATOR)
4. OPERATING TEMPERATURE: ~-30°C TO ~+50°C

**FULL BEAM WIDTH AT 50% INTENSITY

REVISION NOTIFICATION

- ☐ DLC
☐ UL/ETL
☐ MADE IN USA
☐ CUSTOMER _____
☐ OTHER _____

REDLINE CHECKLIST

- ☐ REDLINE(YES)
☐ DATE: _____
☐ INITIATED BY: _____
☐ ECR REQUIRED YES ☐ NO ☐
☐ WORK ORDER# _____

ELECTRICAL-OPTICAL CHARACTERISTICS (Ta = 25°C)

F124-0UG-028P	-	HI-EFF GREEN	28Vdc	0.009 A	570	120°
F124-0UY-028P	F124CY3K-28V-P	ULTRA YELLOW	28Vdc	0.009 A	595	120°
F124CA5-0001	F124CA5-28V/10-P	YELLOW	28Vdc	0.009 A	582	120°
F124CG5-0001*	F124CG5-28V/10-P (NSN)	HI-EFF GREEN	28Vdc	0.009 A	567	120°
F124CO5-0003	F124CO5-28V/10-P	ORANGE	28Vdc	0.009 A	605	120°
F124CPG5-0001	F124CPG5-28V/10-P	PURE GREEN	28Vdc	0.009 A	555	120°
F124CR5-0001*	F124CR5-28V/10-P (NSN)	HI-EFF RED	28Vdc	0.009 A	635	120°
F124CR6-0006	F124CR6-28V/10-P	HI-EFF RED	28Vdc	0.009 A	635	120°
F124CY5-0002*	F124CY5-28V/10-P (NSN)	YELLOW	28Vdc	0.009 A	582	120°
LEDTRONICS PART NO.	DESCRIPTION PART NO.	COLOR EMITTED	INPUT VOLTAGE, V	CURRENT (A)	λ P nm	VIEWING ANGLE**

LED[®]
LEDTRONICS, INC.[™]
 23105 KASHIWA COURT
 TORRANCE, CA 90505

-PROPRIETARY-
 This document contains Proprietary
 information of LEDTRONICS, INC.
 It may not be copied, used or disclosed
 for any purpose without the prior express
 written consent of LEDTRONICS, INC.

.XXX ± .010 TOLERANCE PER ANSI-Y14.5
 .XX ± .025 (UNLESS OTHERWISE STATED)
 ANGLES ± 0°, 30'
 FRACT. ± 1/32

TITLE

F124-0UX-028P
F124CXX-000X

DWG NO

F124-28V-P

SCALE

4:1

SHEET

1 OF 1

DATE

11-14-08

CODE
 IDENT NO.
 8Z410

DWG BY
 GP
 11-14-08

CHK BY
 11-14-08

QA
 EE
 11-08-17

MFG
 LD
 11-08-17

R&D
 KS
 11-08-17