


ACTUAL SIZE

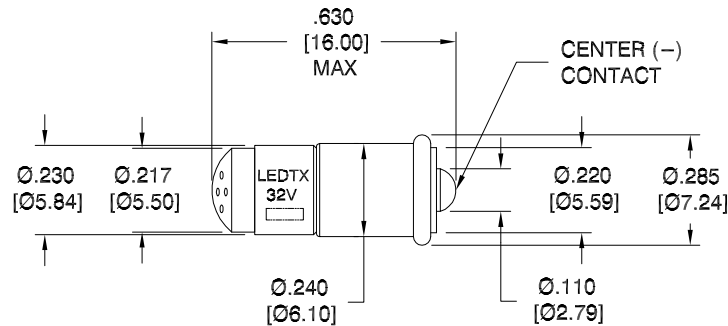

NOTES:

1. ALL DIMENSIONS ARE IN INCHES [MILLIMETERS].
2. SLEEVE MATERIAL / COLOR: RYNITE FR530 / WHITE
3. BASE MATERIAL: NICKEL PLATED BRASS
4. OPERATING TEMPERATURE: $\sim -30^{\circ}\text{C}$ TO $\sim +50^{\circ}\text{C}$

REVISION NOTIFICATION

- ☐ DLC
- ☐ UL/ETL
- ☐ MADE IN USA
- ☐ CUSTOMER _____
- ☐ OTHER _____

REDLINE CHECKLIST

- ☐ REDLINE(YES)
- ☐ DATE: _____
- ☐ INITIATED BY: _____
- ☐ ECR REQUIRED YES ☐ NO ☐
- ☐ WORK ORDER# _____

ELECTRICAL-OPTICAL CHARACTERISTICS ($T_a = 25^{\circ}\text{C}$)

F206CW6-0006	F206CW6-32V/20-N	PALE YELLOW-WHITE	32Vdc	0.48 W	0.015 A	631/565nm	160°	
LEDTRONICS PART NO.	DESCRIPTION PART NO.	COLOR EMITTED	INPUT VOLTAGE, V	POWER (W)	CURRENT (A)	λ P nm	VIEWING ANGLE (FULL BEAM WIDTH @ 50% INTENSITY)	
LED[®] LEDTRONICS, TM INC. 23105 KASHIWA COURT TORRANCE, CA 90505		-PROPRIETARY- This document contains Proprietary information of LEDTRONICS, INC. It may not be copied, used or disclosed for any purpose without the prior express written consent of LEDTRONICS, INC.	TITLE					
			F206CW6-0006 (F206CW6-32V/20-N)					
			DWG NO		SCALE	SHEET	DATE	
			F206-32V-N-1		2:1	1 OF 1	01-28-20	
		.XXX ± .010 TOLERANCE PER ANSI-Y14.5 .XX ± .025 (UNLESS OTHERWISE STATED) ANGLES ± 0°,30' FRACT. ± 1/32	CODE IDENT NO. 8Z410	DWG BY GP 01-28-20	CHK BY	QA SB 01-28-20	MFG LD 01-28-20	R&D UF 01-28-20