


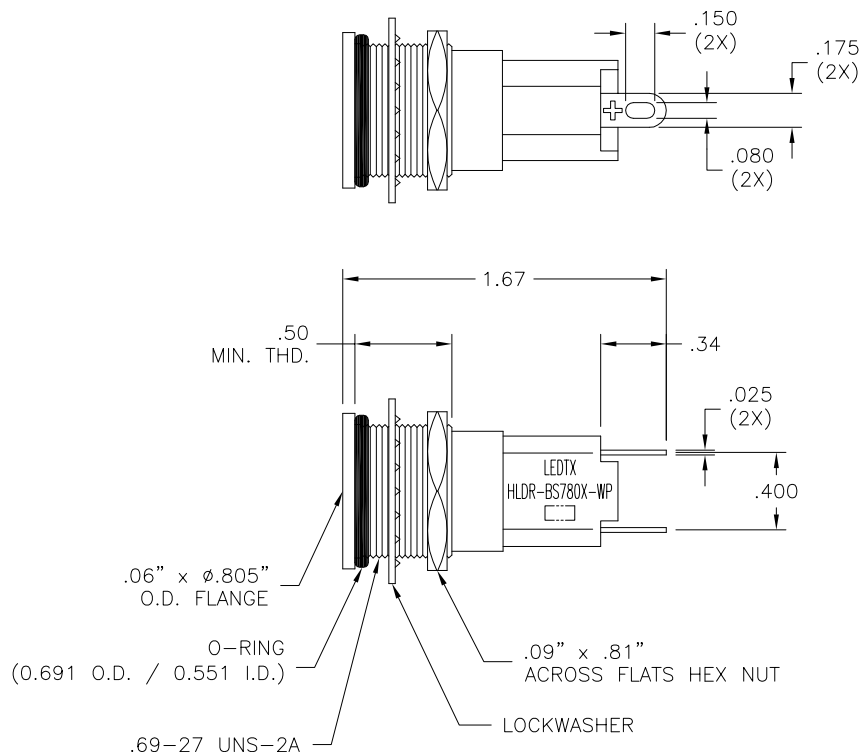

SPLASHPROOF HOLDER
11/16" RECOMMENDED MOUNTING CLEARANCE HOLE

PART NO.: HLDR-BS780-WP (SILVER BEZEL)
HLDR-BS780B-WP (BLACK BEZEL)



HOLDER MATERIALS

BODY BRASS - POLISHED CHROME
OR WITH NICKEL FINISH

HEX NUT BRASS - POLISHED CHROME
OR WITH NICKEL FINISH

O-RING EPDM rubber - BLACK

LOCK WASHER BRONZE - WHITE NICKEL FINISH

SOLDER TERM. BRASS - HOT TINNED

WEIGHT 0.04 LB

REVISION NOTIFICATION

- ☐ DLC
- ☐ UL/ETL
- ☐ MADE IN USA
- ☐ CUSTOMER _____
- ☐ OTHER _____

REDLINE CHECKLIST

- ☐ REDLINE(YES)
- ☐ DATE: _____
- ☐ INITIATED BY: _____
- ☐ ECR REQUIRED YES ☐ NO ☐
- ☐ WORK ORDER# _____

LED[®]
LEDTRONICS, TM INC.
23105 KASHIWA COURT
TORRANCE, CA 90505

-PROPRIETARY-
This document contains Proprietary
information of LEDTRONICS, INC.
It may not be copied, used or disclosed
for any purpose without the prior express
written consent of LEDTRONICS, INC.

.XXX ± .010 TOLERANCE PER ANSI-Y14.5
.XX ± .025 (UNLESS OTHERWISE STATED)
ANGLES ± 0°.30'
FRACT. ± 1/32

TITLE

HLDR-BS780-WP
HLDR-BS780B-WP

DWG NO

CMHD0137-CUST

SCALE

1:1

SHEET

1 OF 1

DATE

06-25-14

CODE
IDENT NO.
8Z410

DWG BY
GP
06-25-14

CHK BY

QA
SB
02-18-20

MFG
LD
02-14-20

R&D
UF
02-14-20