




ASSEMBLED ISOMETRIC VIEW

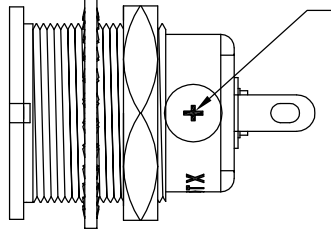


+ SIGN INK MARKED ON BASE OF HOLDER NEXT TO THE SAME (+) TERMINAL (SEE NOTE #8)

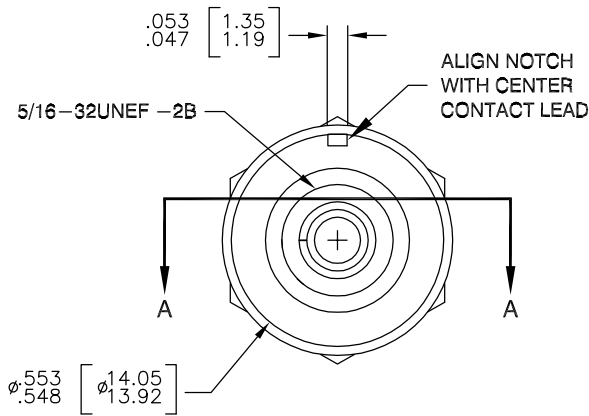


TOP VIEW

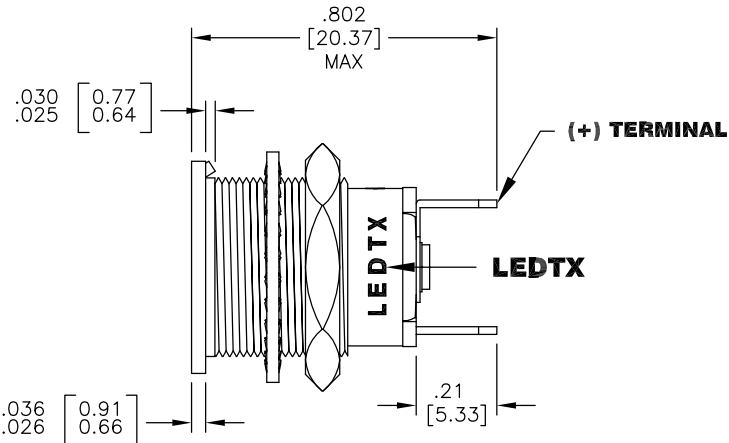



SIDE VIEW

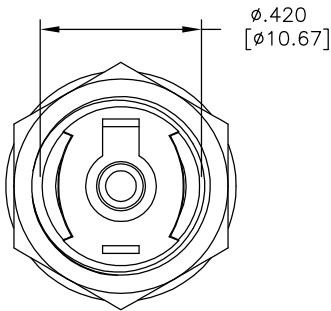


BOTTOM VIEW

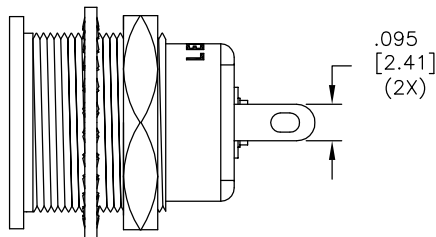

4-DIGIT DATE CODE

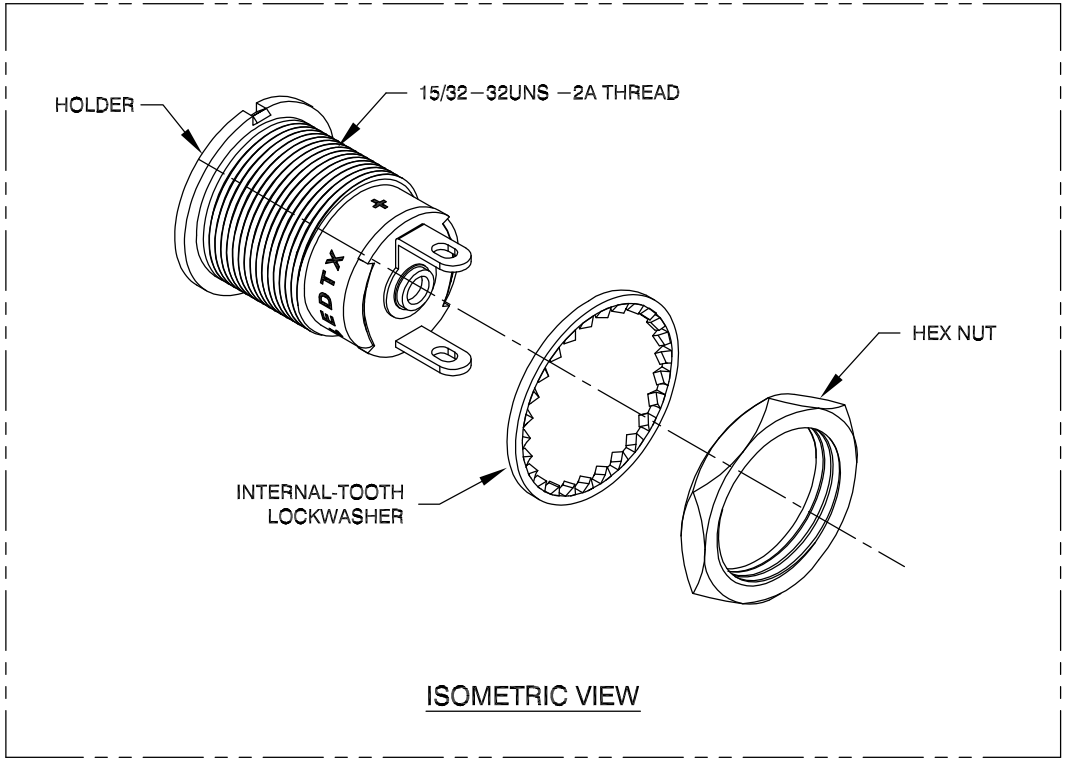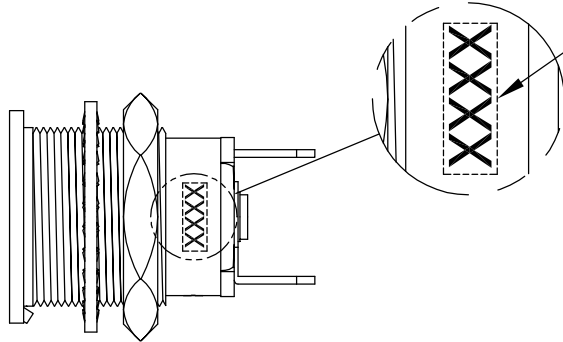

ISOMETRIC VIEW

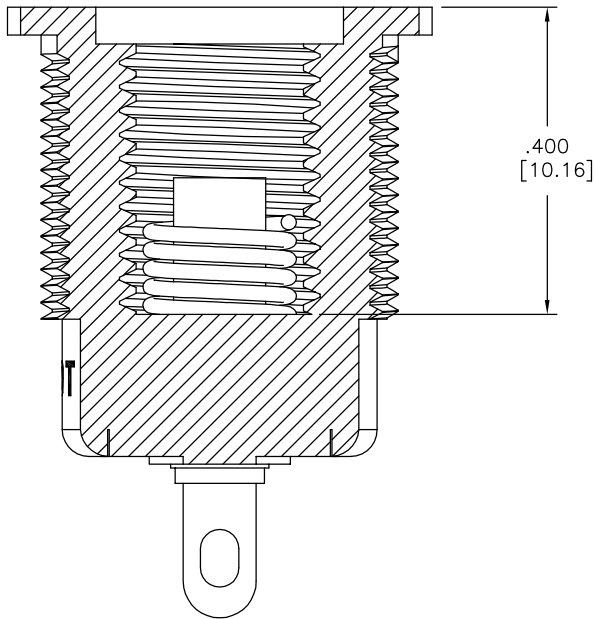

SECTION A-A
(WITHOUT HARDWARE)
SCALE 4:1

MATERIALS AND FINISHES:

HOUSING: ALUMINUM IRIDITE
HEX NUT: STEEL. CAD. PLATE
TERMINALS: BRASS ELCTRO TIN & FUSE
LOCKWASHER: STEEL. CAD. PLATE

NOTES:

- ALL DIMENSIONS ARE IN INCHES [MILLIMETERS].
- MOUNTING DIAMETER: Ø15/32"
- HOLDER ACCEPTS T1-3/4 MIDGET FLANGE BASE LED LAMP.
- HOLDERS MEET MIL SPEC MIL-3661
- RMM470B IS MIL TYPE LH73/2
- TEMPERATURE OPERATING: -55°C TO +85°C
- STORAGE (NONE OPERATING): -65°C TO +95°C
- HEX NUT SUGGESTED TIGHTENING TORQUE 10-15in lbs.

REVISION NOTIFICATION	
☐ DLC	
☐ UL/ETL	
☐ MADE IN USA	
☐ CUSTOMER _____	
☐ OTHER _____	
REDLINE CHECKLIST	
☐ REDLINE(YES)	
☐ DATE: _____	
☐ INITIATED BY: _____	
☐ ECR REQUIRED YES ☐ NO ☐	
☐ WORK ORDER# _____	

LED[®] LEDTRONICS,™ INC. 23105 KASHIWA COURT TORRANCE, CA 90505	-PROPRIETARY- This document contains Proprietary information of LEDTRONICS, INC. It may not be copied, used or disclosed for any purpose without the prior express written consent of LEDTRONICS, INC.	TITLE					
		HLDR-RMM64-YO					
	DWG NO	SCALE	SHEET		DATE		
	CMHD0054-CUST	2:1	1 OF 1		12-02-08		
	CODE IDENT NO. 8Z410	DWG BY GP 12-02-08	CHK BY	QA RR 04-11-25	MFG PP 04-11-25	R&D UF 04-11-25	