



LTR	REVISION	DATE	APPD
-	RELEASED	11-02-17	

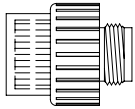

ACTUAL SIZE

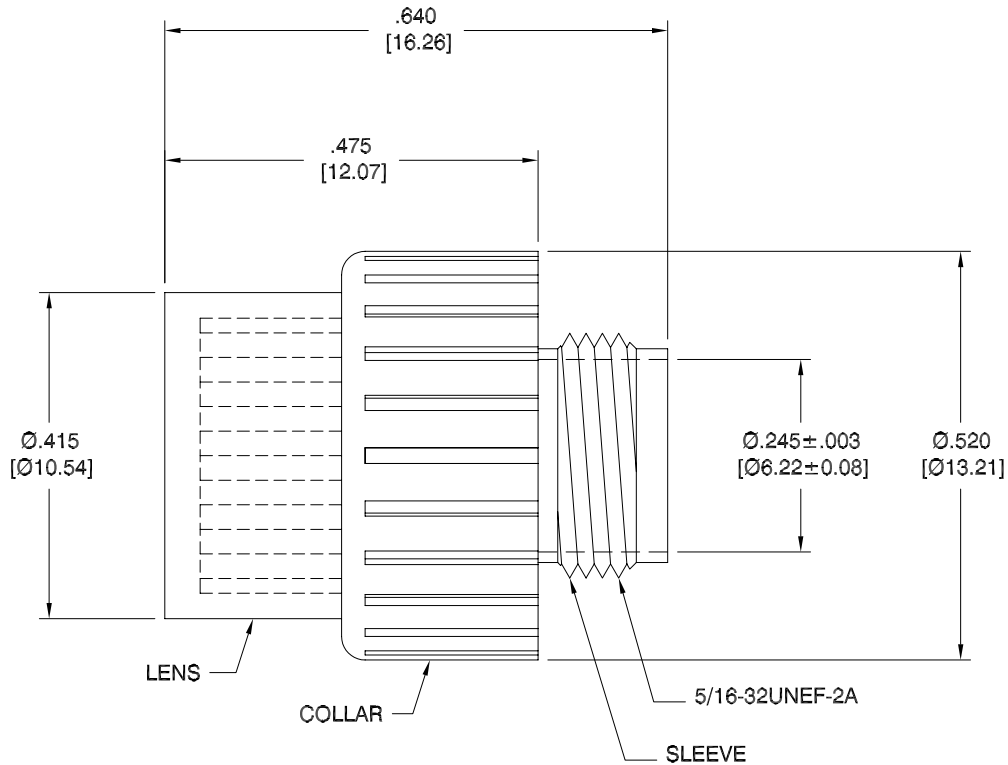

RoHS
COMPLIANT
2002/95/EC

NOTES:

1. ALL DIMENSIONS ARE IN INCHES [MILLIMETERS].
2. LENS MATERIAL: LEXAN 101-112
3. COLLAR MATERIAL / COLOR: RYNITE FR530 / BLACK
4. SLEEVE MATERIAL / FINISH: BRASS 360 / BRIGHT NICKEL, CL. 1 TY "G" .0002 TOTAL THICKNESS.

PART NO.	LENS CAP COLOR
LENS-LCF470-CAF	CLEAR ORANGE
LENS-LCF470-CGF	CLEAR GREEN
LENS-LCF470-CRF	CLEAR RED
LENS-LCF470-CWF	WATERCLEAR
LENS-LCF470-CYF	CLEAR YELLOW
LENS-LCF470-TWF	DIFFUSED WHITE

REVISION NOTIFICATION	
☐	DLC
☐	UL/ETL
☐	MADE IN USA
☐	CUSTOMER _____
☐	OTHER
REDLINE CHECKLIST	
☐	REDLINE(YES)
☐	DATE: _____
☐	INITIATED BY: _____
☐	ECR REQUIRED YES ☐ NO ☐
☐	WORK ORDER# _____

LED[®]
LEDTRONICS,™ INC.
23105 KASHIWA COURT
TORRANCE, CA 90505

-PROPRIETARY-
This document contains Proprietary
information of LEDTRONICS, INC.
It may not be copied, used or disclosed
for any purpose without the prior express
written consent of LEDTRONICS, INC.

.XXX ± .010 TOLERANCE PER ANSI-Y14.5
.XX ± .025 (UNLESS OTHERWISE STATED)
ANGLES ± 0°,30'
FRACT. ± 1/32

TITLE LENS-LCF470-XXF							
DWG NO		SCALE		SHEET		DATE	
CMLN0017-CUST		4:1		1 OF 1		11-02-17	
CODE IDENT NO.	DWG BY GP	CHK BY	QA	MFG	R&D		
8Z410	11-02-17		EE 11-02-17	LD 11-02-17	KS 11-02-17		