


LTR	REVISION	DATE	APPD
B	012125-PP01 UPDATED MATERIAL AND COATING PROCESS IN NOTES	01-21-25	NM

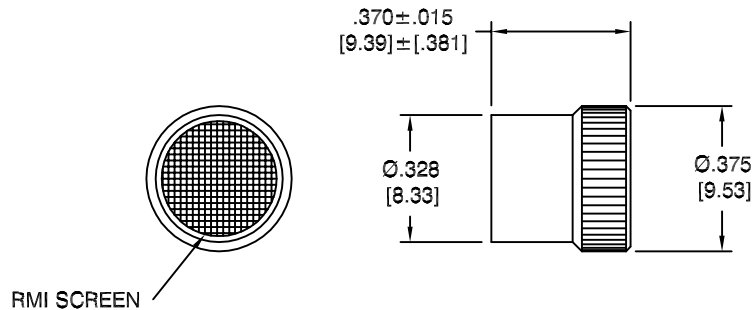

ACTUAL SIZE

NOTES:

1. ALL DIMENSIONS ARE IN INCHES (MILLIMETERS).
2. MATERIAL: BRASS, NICKEL COATING: WHITE AND BLACK
3. COLOR: BLACK

REVISION NOTIFICATION

- ☐ DLC
☐ UL/ETL
☐ MADE IN USA
☐ CUSTOMER _____
☐ OTHER _____

REDLINE CHECKLIST

- ☐ REDLINE(YES)
☐ DATE: _____
☐ INITIATED BY: _____
☐ ECR REQUIRED YES ☐ NO ☐
☐ WORK ORDER# _____

LED[®]
LEDTRONICS,™ INC.
 23105 KASHIWA COURT
 TORRANCE, CA 90505

-PROPRIETARY-
 This document contains Proprietary
 information of LEDTRONICS, INC.
 It may not be copied, used or disclosed
 for any purpose without the prior express
 written consent of LEDTRONICS, INC.

.XXX ± .010 TOLERANCE PER ANSI-Y14.5
 .XX ± .025 (UNLESS OTHERWISE STATED)
 ANGLES ± 0°,30'
 FRACT. ± 1/32

TITLE

LENS-HL852-WC

DWG NO

CMLN0003-CUST

SCALE

2:1

SHEET

1 OF 1

DATE

10-06-17

CODE
IDENT NO.
8Z410

DWG BY
GP
10-06-17

CHK BY

QA
RR
01-21-25

MFG
PP
01-21-25

R&D
LUV
01-21-25