

FORM 4.04-001F

LTR

REVISION

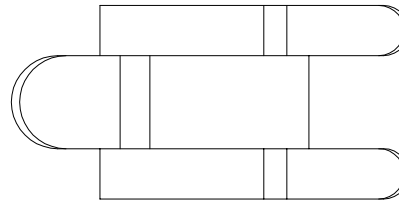
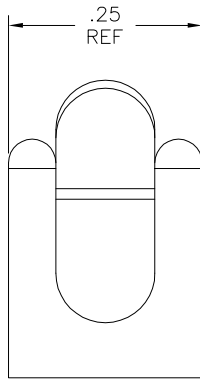
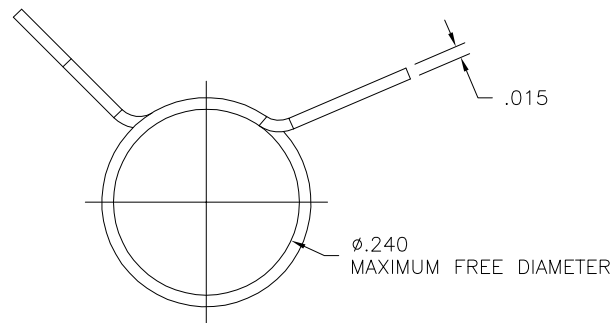
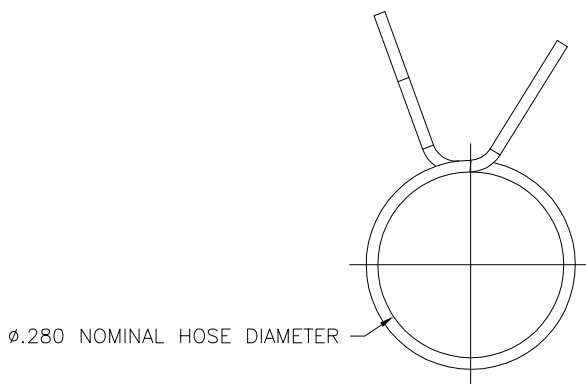
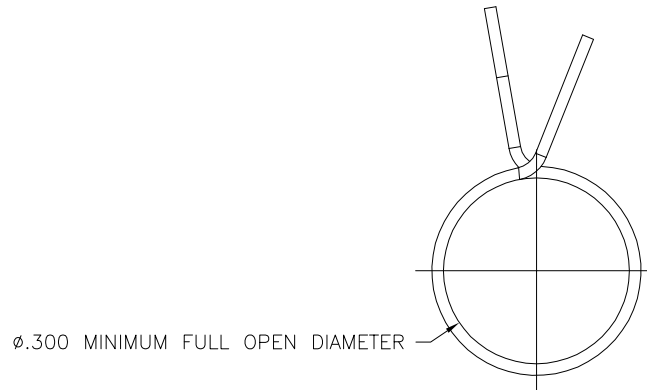
DATE

APPD

-

RELEASED

07-05-18

ACTUAL SIZETOP VIEWSIDE VIEWFRONT VIEWINSTALLED POSITIONFULLY EXPANDEDNOTES:

1. ALL DIMENSIONS ARE IN INCHES.
2. MATERIAL: SAE 1070-1075
3. COLOR: BLACK

REVISION NOTIFICATION

- ☐ DLC
- ☐ UL/ETL
- ☐ MADE IN USA
- ☐ CUSTOMER _____
- ☐ OTHER _____

REDLINE CHECKLIST

- ☐ REDLINE(YES)
- ☐ DATE: _____
- ☐ INITIATED BY: _____
- ☐ ECR REQUIRED YES ☐ NO ☐
- ☐ WORK ORDER# _____

LED[®]
LEDTRONICS, TM INC.
23105 KASHIWA COURT
TORRANCE, CA 90505

-PROPRIETARY-
This document contains Proprietary
information of LEDTRONICS, INC.
It may not be copied, used or disclosed
for any purpose without the prior express
written consent of LEDTRONICS, INC.

.XXX ± .010 TOLERANCE PER ANSI-Y14.5
.XX ± .025 (UNLESS OTHERWISE STATED)
ANGLES ± 0°.30'
FRACT. ± 1/32

TITLE

MTG-CLIP-MC290-A

DWG NO

SCALE

SHEET

DATE

CMHD0782-CUST

4:1

1 OF 1

07-05-18

CODE
IDENT NO.
8Z410

DWG BY
GP
07-05-18

CHK BY

QA
EE
07-05-18

MFG
LD
07-05-18

R&D
KS
07-05-18