


TOP VIEW

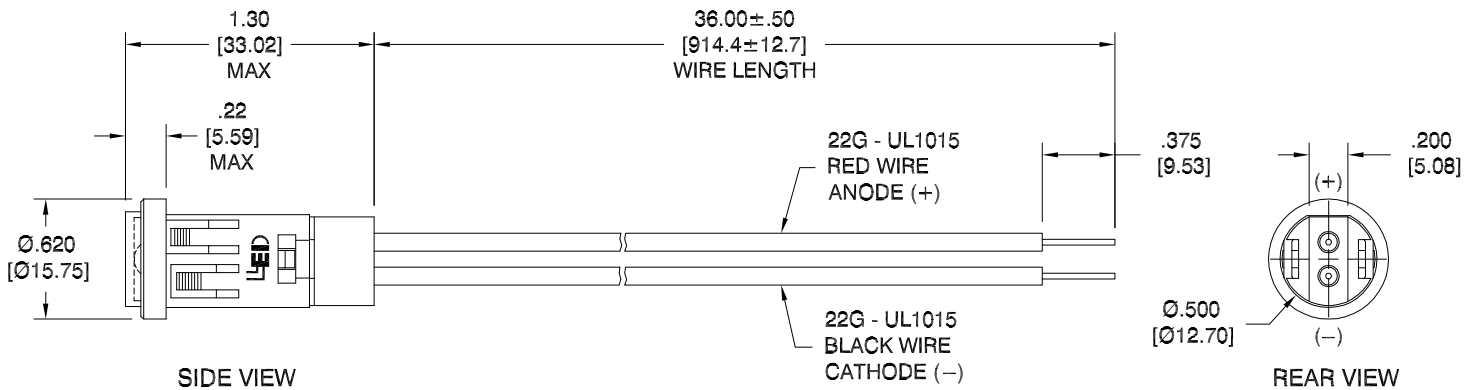

NOTES:

1. ALL DIMENSIONS ARE IN INCHES [MILLIMETERS].
2. MOUNTING DIAMETER: $\varnothing 1/2"$ (12.7mm)
3. LENS MATERIAL / COLOR: GE LEXAN 101-112 / CLEAR GREEN
4. SLEEVE MATERIAL / COLOR: NYLON 66 (UL94V-1 MIN / UL94V-0 PREF) / BLACK
5. HEADER MATERIAL / COLOR: NYLON 66 (UL94V-1 MIN / UL94V-0 PREF) / BLACK

REVISION NOTIFICATION

- ☐ DLC
- ☐ UL/ETL
- ☐ MADE IN USA
- ☐ CUSTOMER _____
- ☐ OTHER _____

REDLINE CHECKLIST

- ☐ REDLINE(YES)
- ☐ DATE: _____
- ☐ INITIATED BY: _____
- ☐ ECR REQUIRED YES ☐ NO ☐
- ☐ WORK ORDER# _____

ELECTRICAL-OPTICAL CHARACTERISTICS ($T_a = 25^\circ\text{C}$)

PFS50-0AG-120A-W36		AQUA GREEN	120Vac	0.38 W	0.006 A	520nm	180°	
LEDTRONICS PART NO.		COLOR EMITTED	INPUT VOLTAGE, V	POWER (W)	CURRENT (A)	λ P nm	VIEWING ANGLE (FULL BEAM WIDTH @ 50% INTENSITY)	
 LEDTRONICS,™ INC. 23105 KASHIWA COURT TORRANCE, CA 90505		-PROPRIETARY- This document contains Proprietary information of LEDTRONICS, INC. It may not be copied, used or disclosed for any purpose without the prior express written consent of LEDTRONICS, INC. .XXX ± .010 TOLERANCE PER ANSI-Y14.5 .XX ± .025 (UNLESS OTHERWISE STATED) ANGLES ± 0°.30' FRACT. ± 1/32		TITLE PFS50-0AG-120A-W36				
				DWG NO PFS50-120A-W36		SCALE 1:1	SHEET 1 OF 1	DATE 01-30-20
				CODE IDENT NO. 8Z410	DWG BY GP 01-30-20	CHK BY	QA SB 01-31-20	MFG LD 01-31-20