


TOP VIEW

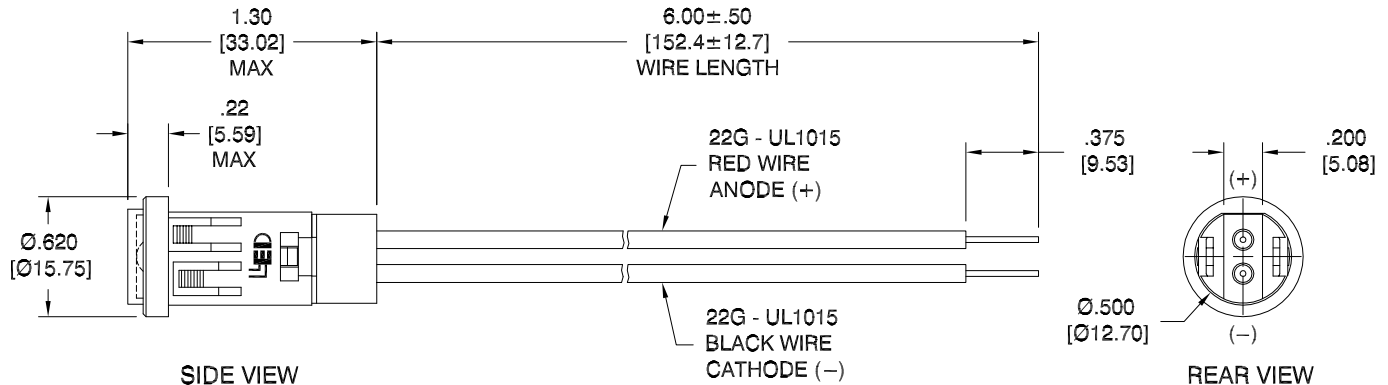

SIDE VIEW

REAR VIEW

RoHS
COMPLIANT
2002/95/EC

NOTES:

1. ALL DIMENSIONS ARE IN INCHES [MILLIMETERS].
2. MOUNTING DIAMETER: Ø1/2" (12.7mm)
3. LENS MATERIAL: GE LEXAN 101-112
4. SLEEVE MATERIAL / COLOR: NYLON 66 (UL94V-1 MIN / UL94V-0 PREF) / BLACK
5. HEADER MATERIAL / COLOR: NYLON 66 (UL94V-1 MIN / UL94V-0 PREF) / BLACK

ELECTRICAL-OPTICAL CHARACTERISTICS (Ta = 25°C)

PFS50-0AG-014V-W6	-	AQUA GREEN	12/14Vdc(@14Vdc)	0.014 A	5.000cd	520	180°
PFS50-0CW-014V-W6	-	COOL WHITE	12/14Vdc(@14Vdc)	0.014 A	3.000cd	10000K	180°
PFS50-0PB-014V-W6	-	SUPER BLUE	12/14Vdc(@14Vdc)	0.014 A	-	463	180°
PFS50-0UR-014V-W6	-	ULTRA RED	12/14Vdc(@14Vdc)	0.014 A	0.900cd	652	180°
PFS50-0UY-014V-W6	-	SUPER YELLOW	12/14Vdc(@14Vdc)	0.014 A	1.800cd	595	180°
PFS50CG5-0004	PFS50CG5-14V-W6	HI-EFF GREEN	12/14Vdc(@14Vdc)	0.010-0.012 A	0.145cd	563	180°
PFS50CR5-0006	PFS50CR5-14V-W6	HI-EFF RED	12/14Vdc(@14Vdc)	0.010-0.012 A	0.120cd	643	180°
LEDTRONICS PART NO.	DESCRIPTION PART NO.	COLOR EMITTED	INPUT VOLTAGE, V	CURRENT (A)	MAXIMUM CANDELA	λ_P nm COLOR TEMP. (K)	VIEWING ANGLE (FULL BEAM WIDTH @ 50% INTENSITY)

REVISION NOTIFICATION

- ☐ DLC
- ☐ UL/ETL
- ☐ MADE IN USA
- ☐ CUSTOMER _____
- ☐ OTHER _____

REDLINE CHECKLIST

- ☐ REDLINE(YES)
- ☐ DATE: _____
- ☐ INITIATED BY: _____
- ☐ ECR REQUIRED YES ☐ NO ☐
- ☐ WORK ORDER# _____

LED[®]
LEDTRONICS, TM INC.
23105 KASHIWA COURT
TORRANCE, CA 90505

-PROPRIETARY-
This document contains Proprietary
information of LEDTRONICS, INC.
It may not be copied, used or disclosed
for any purpose without the prior express
written consent of LEDTRONICS, INC.

.XXX ± .010 TOLERANCE PER ANSI-Y14.5
.XX ± .025 (UNLESS OTHERWISE STATED)
ANGLES ± 0°.30'
FRACT. ± 1/32

TITLE

PFS50-0XX-014V-W6
PFS50CX5-000X

DWG NO

PFS50-14V-W6

SCALE

1:1

SHEET

1 OF 1

DATE

02-12-15

CODE
IDENT NO.
8Z410

DWG BY
GP
02-12-15

CHK BY

QA
EE
05-17-18

MFG
LD
05-16-18

R&D
KS
05-15-18