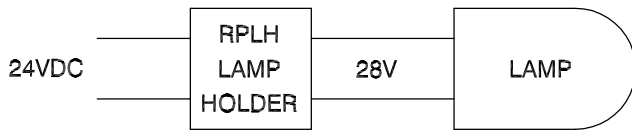


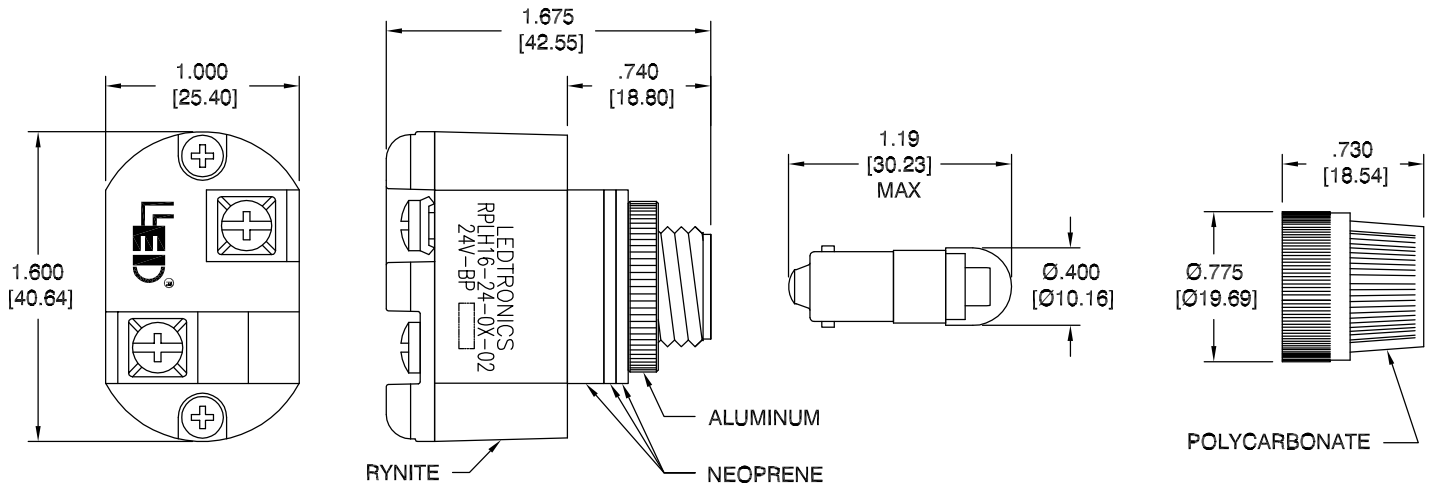
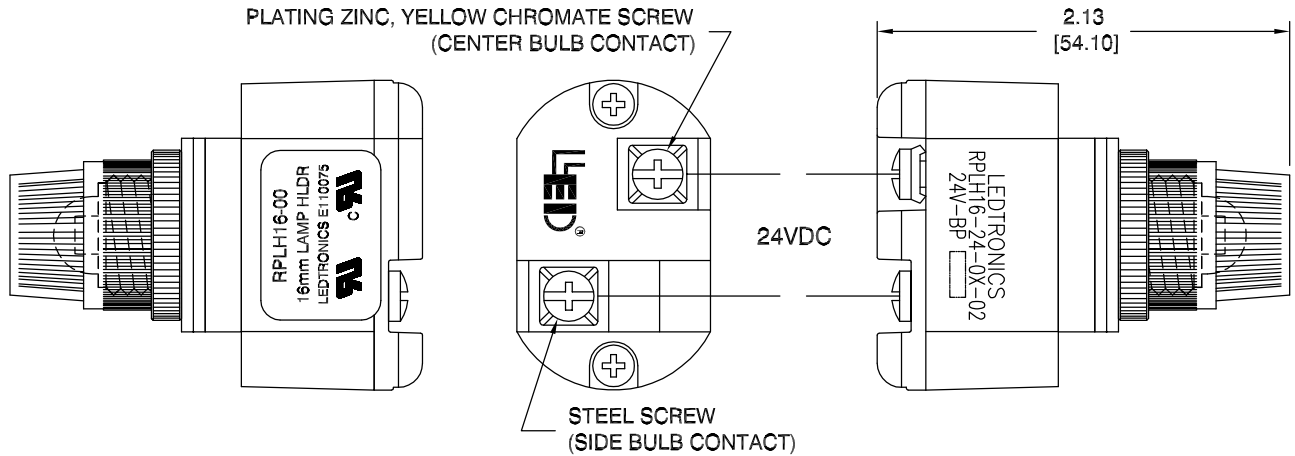
LTR	REVISION	DATE	APPD
C	021624-GZ01: REMOVED RoHS COMPLIANT LOGO 050724-UF01: CHANGED INCOMING VOLTAGE FROM 24VDC TO 24VAC/DC	05-15-24	HF



LAMP HOLDER SERIES - RPLH16-00

LED LAMP SERIES - BF320-0XX-028B

LENS - RPLL16-XXF

PLATING ZINC, YELLOW CHROMATE SCREW
(CENTER BULB CONTACT)

RPLH16-24-0X-02

NOTES:

- ALL DIMENSIONS ARE IN INCHES [MILLIMETERS].
- MOUNTING HOLE SIZE: Ø5/8" [Ø16mm]
- WEIGHT: 0.075 lbs. / 1.2 oz.

ELECTRICAL / OPTICAL CHARACTERISTICS (Ta = 25°C)

REVISION NOTIFICATION	REDLINE CHECKLIST
☐ DLC	☐ REDLINE(YES)
☐ UL/ETL	☐ DATE: _____
☐ MADE IN USA	☐ INITIATED BY: _____
☐ CUSTOMER _____	☐ ECR REQUIRED YES ☐ NO ☐
☐ OTHER	☐ WORK ORDER# _____

RPLH16-24-01-02	24VAC/DC	0.017 A	0.408 W	635	RED	RPLH16-00	BF320-0UR-028B	RPLL16-CRF
RPLH16-24-02-02	24VAC/DC	0.017 A	0.408 W	610	AMBER	RPLH16-00	BF320-0UO-028B	RPLL16-CAF
RPLH16-24-03-02	24VAC/DC	0.017 A	0.408 W	595	YELLOW	RPLH16-00	BF320-0UY-028B	RPLL16-CYF
RPLH16-24-04-02	24VAC/DC	0.013 A	0.312 W	519	GREEN	RPLH16-00	BF320-0AG-024B	RPLL16-CGF
RPLH16-24-05-02	24VAC/DC	0.013 A	0.312 W	462	BLUE	RPLH16-00	BF320-0PB-028B	RPLL16-CBF
RPLH16-24-06-02	24VAC/DC	0.013 A	0.312 W	8000K	WHITE	RPLH16-00	RPLB-0209-28V	RPLL16-TWF
LEDTRONICS PART NO.	INPUT VOLTAGE, V (Tested @24Vdc)	CURRENT (A)	POWER (W)	λ_P nm COLOR TEMP. (K)	COLOR EMITTED	LAMP HOLDER PART NO.	LED LAMP PART NO.	LENS PART NO.

LED[®]
LEDTRONICS,™ INC.
23105 KASHIWA COURT
TORRANCE, CA 90505

-PROPRIETARY-
This document contains Proprietary
information of LEDTRONICS, INC.
It may not be copied, used or disclosed
for any purpose without the prior express
written consent of LEDTRONICS, INC.

.XXX ± .010 TOLERANCE PER ANSI-Y14.5
.XX ± .025 (UNLESS OTHERWISE STATED)
ANGLES ± 0°.30'
FRACT. ± 1/32

TITLE	RPLH16-24-0X-02							
DWG NO	H1602008-INT	SCALE	1:1	SHEET	1 OF 1	DATE	08-01-17	
CODE IDENT NO.	8Z410	DWG BY GP	08-01-17	CHK BY		QA GZ	05-22-24	MFG PP 05-22-24
						R&D UF	05-22-24	