


LTR	REVISION	DATE	APPD
A	122122-GZ01: ADDED NOTE	12-23-22	HF

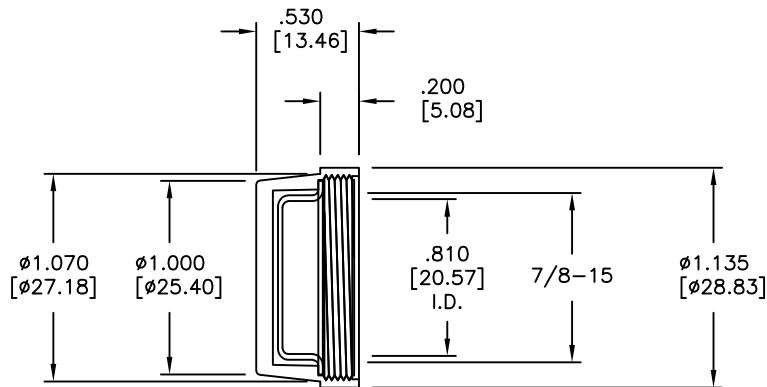

LENS COLORS AVAILABLE	
PART NO.	COLOR
RPLL22-CAF	CLEAR AMBER
RPLL22-CBF	CLEAR BLUE
RPLL22-CGF	CLEAR GREEN
RPLL22-CRF	CLEAR RED
RPLL22-CWF	CLEAR WATER
RPLL22-CYF	CLEAR YELLOW

**NOTES:**

- 5 IN-LBS TORQUE MAX.
- LENS MATERIAL: POLYCARBONATE (PC) (UL94V-2)
- DIFFUSER MATERIAL: FROSTED, POLYCARBONATE
- ADAPTER MATERIAL: ALUMINUM 6061T6

REVISION NOTIFICATION

- ☐ DLC
☐ UL/ETL
☐ MADE IN USA
☐ CUSTOMER _____
☐ OTHER _____

REDLINE CHECKLIST

- ☐ REDLINE(YES)
☐ DATE: _____
☐ INITIATED BY: _____
☐ ECR REQUIRED YES ☐ NO ☐
☐ WORK ORDER# _____

LED[®]
LEDTRONICS, INC.
 23105 KASHIWA COURT
 TORRANCE, CA 90505

-PROPRIETARY-
 This document contains Proprietary
 information of LEDTRONICS, INC.
 It may not be copied, used or disclosed
 for any purpose without the prior express
 written consent of LEDTRONICS, INC.

.XXX ± .010 TOLERANCE PER ANSI-Y14.5
 .XX ± .025 (UNLESS OTHERWISE STATED)
 ANGLES ± 0°,30'
 FRACT. ± 1/32

TITLE**RPLL22-CXF****DWG NO**

CMLN0007-CUST

SCALE

1:1

SHEET

1 OF 1

DATE

07-08-08

CODE
IDENT NO.
 8Z410

DWG BY
 GP
 07-08-08

CHK BY

QA
 LUV
 12-23-22

MFG
 LD
 12-23-22

R&D
 UF
 12-23-22

R&D
 UF
 12-23-22