


LTR	REVISION	DATE	APPD
-	RELEASED	10-08-18	

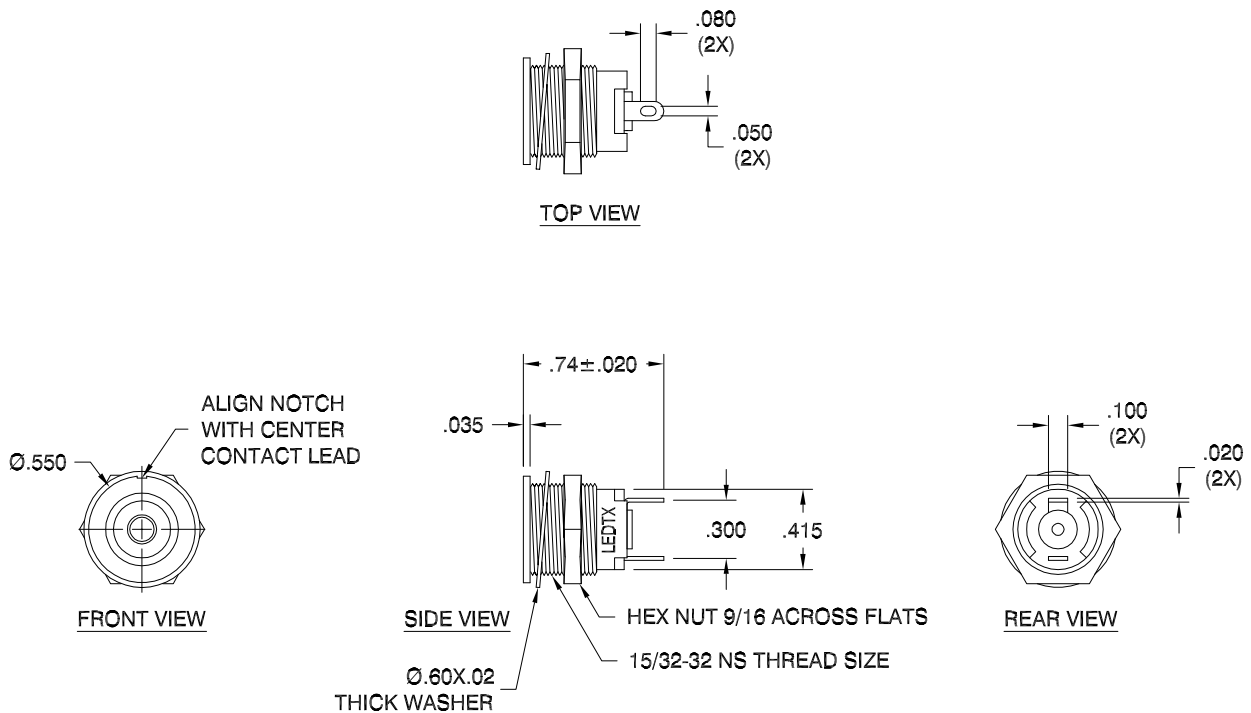

RoHS
COMPLIANT
2002/95/EC

MATERIALS AND FINISHES:

HOUSING: ALUMINUM WITH BLACK ANODIZED FINISH

HEX NUT: STEEL, ZINC PLATED

INTERNAL-TOOTH LOCKWASHER: STEEL, ZINC PLATED

TERMINALS: BRASS, TIN PLATED WITH ELONGATED SLOT

NOTES:

1. ALL DIMENSIONS ARE IN INCHES.
2. MOUNTING DIAMETER 15/32"
3. HOLDER ACCEPTS T1-3/4 MIDGET FLANGE BASE LED LAMP.
4. HOLDERS MEET MIL SPEC MIL-3661
5. MFS470B IS MIL TYPE LH73/1

REVISION NOTIFICATION

- ☐ DLC
- ☐ UL/ETL
- ☐ MADE IN USA
- ☐ CUSTOMER _____
- ☐ OTHER _____

REDLINE CHECKLIST

- ☐ REDLINE(YES)
- ☐ DATE: _____
- ☐ INITIATED BY: _____
- ☐ ECR REQUIRED YES ☐ NO ☐
- ☐ WORK ORDER# _____

LED[®]
LEDTRONICS,™ INC.
23105 KASHIWA COURT
TORRANCE, CA 90505

-PROPRIETARY-
This document contains Proprietary
information of LEDTRONICS, INC.
It may not be copied, used or disclosed
for any purpose without the prior express
written consent of LEDTRONICS, INC.

.XXX ± .010 TOLERANCE PER ANSI-Y14.5
.XX ± .025 (UNLESS OTHERWISE STATED)
ANGLES ± 0°.30'
FRACT. ± 1/32

TITLE

HLDR-MFS470B

DWG NO		SCALE		SHEET		DATE	
CMHD0031—CUST		1:1		1 OF 1		10—08—18	
CODE IDENT NO.	DWG BY GP	CHK BY		QA EE	MFG LD	R&D KS	
8Z410	10—08—18			10—08—18	10—08—18	10—08—18	