




В


Α

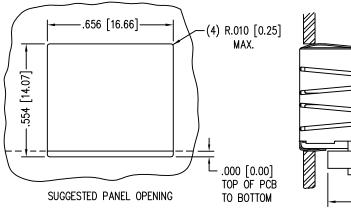


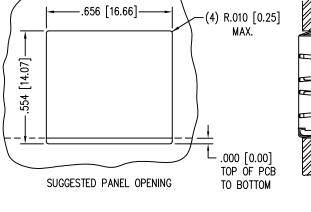

— ( .708 [17.98] )— ├<del>---</del> .635 [16.13] MAX. → 12345678 STEWART LED -(YELLOW) (GREEN) **--** .450 [11.43] <del>--</del>

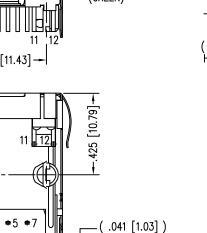

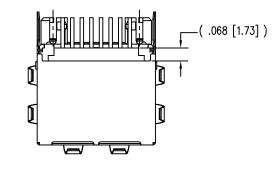

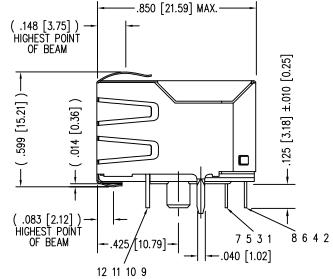


NOTES:

-.275 [6.99] MAX.

- 1. CONNECTOR MATERIALS: HOUSING: THERMOPLASTIC UL94 V-0 CONTACTS/SHIELD: COPPER ALLOY SHIELD PLATING: NICKEL OR "REFLOW" TIN CONTACT PLATING: SELECTIVE GOLD OR EQUIVALENT IN THE CONTACT AREA SEE CHART FOR PART NUMBER
- 2. FOR PRODUCT SPECIFICATIONS SEE PRO2X-01.
- 3. DIMENSIONS AND TOLERANCES COMPLY WITH TIA-1096 STANDARD.
- 4. THE SUGGESTED PANEL OPENING IS INTENDED TO GIVE USER THE ABILITY TO HAVE REASONABLE JACK/PANEL CLEARANCES, YET MAINTAIN GROUNDING CAPABILITY. THESE VARIABLES CAN BE ADJUSTED IN EITHER DIRECTION BUT MAY CARRY SOME CONSEQUENCES IN THE FORM OF LOWER MATING FORCES OR TIGHTER ASSEMBLY TOLERANCES.

30 MICRO-INCHES [0.76um]	SS-7488S-YG-PG4-BA
CONTACT PLATING IN MATING AREA	PART NUMBER

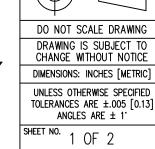

THIRD ANGLE PROJECTION

CONNECTOR

11118 Susquehanna Trail South Glen Rock, PA 17327-9199 (717) 235-7512

http://www.stewartconnector.com

EMI-RFI ONE PIECE SHIELDED, ESD GROUNDED SINGLE PORT LED JACK

THIS DRAWING AND THE SUBJECT MATTER SHOWN THEREO ARE CONFIDENTIAL AND THE PROPRIETARY PROPERTY O STEWART CONNECTOR AND SHALL NOT BE REPRODUCED. COPIED, OR USED IN ANY MANNER WITHOUT PRIOR WRITTE CONSENT OF STEWART CONNECTOR. ONE OR MORE U.S. PATE MAY APPLY TO THIS PRODUCT. FOR DETAILS, PLEASE VISIT: HTTP://BELFUSE.COM/STEWART/STEWART\_PATENTS

AutoCAD

OF	DRN BY:	KRL	DATE 2/	3/0	6
	APPD BY:	JM	DATE 2-	9-0	)6
	DWG NO.	CT740020		REV.	B0

RoHS


\*WITH A FORWARD CURRENT OF 20 mA (TYP)

LED POLARITY (ENLARGED VIEW)




SINGLE COLOR LED

RoHS

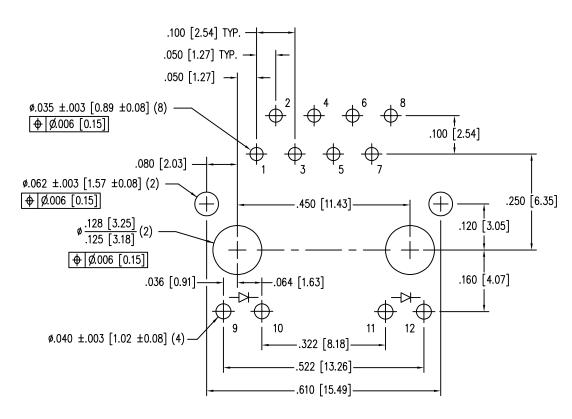

P.C.B. RECOMMENDED HOLE LAYOUT SEEN FROM COMPONENT SIDE

ALL CENTERLINE DIMENSIONS ARE BASIC.

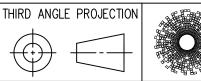

Glen Rock, PA 17327-9199 (717) 235-7512

11118 Susquehanna Trail South

В

Α

http://www.stewartconnector.com

DO NOT SCALE DRAWING EMI-RFI ONE PIECE SHIELDED, ESD GROUNDED DRAWING IS SUBJECT TO CHANGE WITHOUT NOTICE SINGLE PORT LED JACK

DIMENSIONS: INCHES [METRIC]

UNLESS OTHERWISE SPECIFIED TOLERANCES ARE ±.005 [0.13] ANGLES ARE ± 1\*

SHEET NO. 2 OF 2

THIS DRAWING AND THE SUBJECT MATTER SHOWN THEREON ARE CONFIDENTIAL AND THE PROPRIETARY PROPERTY OF STEWART CONNECTOR AND SHALL NOT BE REPRODUCED, COPIED, OR USED IN ANY MANNER WITHOUT PRIOR WRITTEN CONSENT OF STEWART CONNECTOR. ONE OR MORE U.S. PATENTS MAY APPLY TO THIS PRODUCT. FOR DETAILS, PLEASE

DATE 2/3/06 DRN BY: KRL DATE 2-9-06 APPD BY: JM REV. BO DWG NO. CT740020 VISIT: HTTP://BELFUSE.COM/STEWART/STEWART\_PATENTS/

AutoCAD